



Drainage Swale (Uneven Ground)

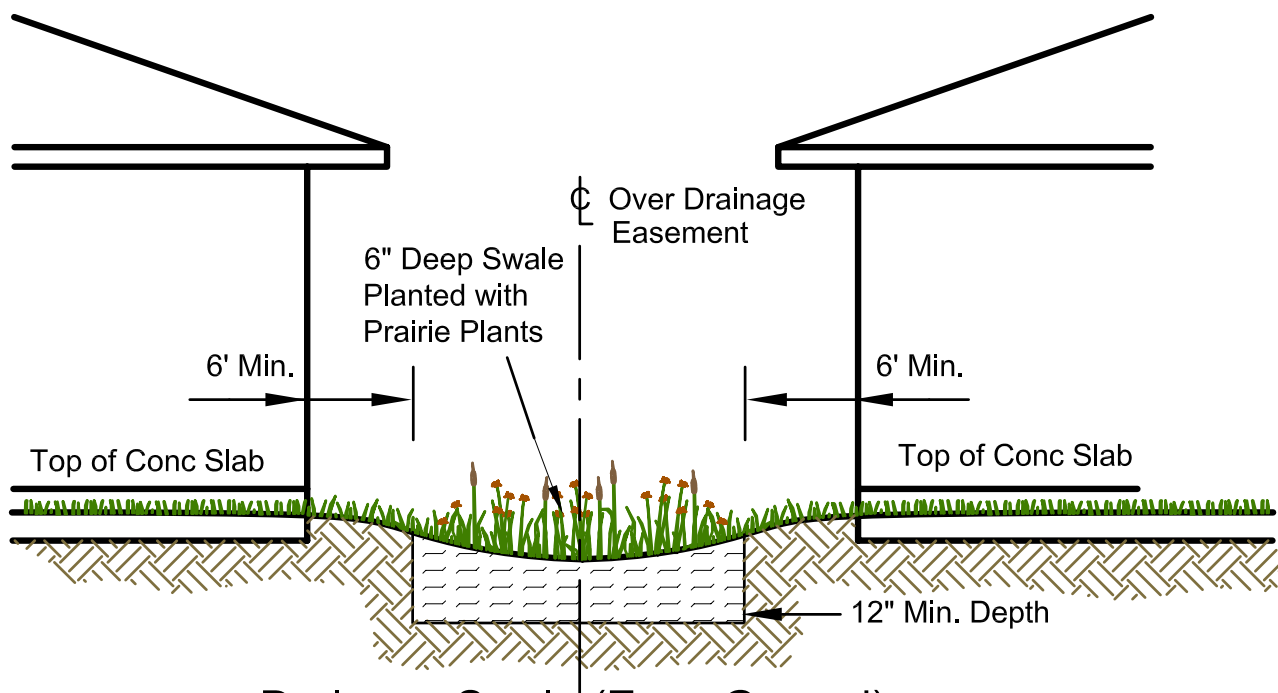

Drainage Swale (Even Ground)

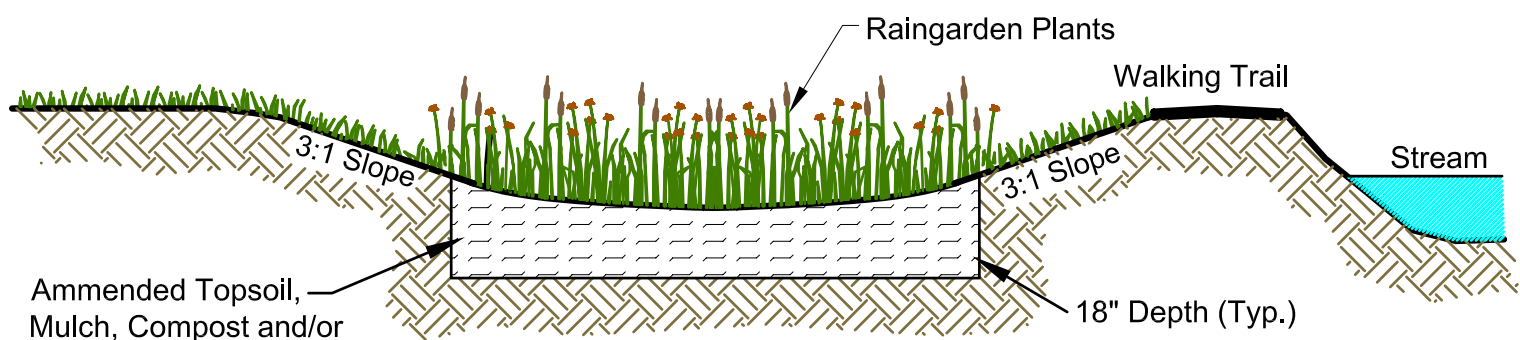

Typical Raingarden - Side View

**Raingarden Swales**  
 The Oaks at Mill Race  
 Geneva, Illinois

MARCH 2007



Indianapolis Office, 6640 Parkdale Place, Suite S  
 Indianapolis, Indiana 46254  
 Phone 317-388-1982  
 www.jfnew.com